


CONDOMINIUM PLAN FOR LOT "2"  
TRACT 36-145  
SNOWCREEK III

CONSISTING OF 5 SHEETS  
BEING ALL OF LOT "2" ON THAT CERTAIN  
TRACT NO. 36-145  
COUNTY OF MONO, CALIFORNIA  
CREEGAN & D'ANGELO  
CONSULTING ENGINEERS  
SAN JOSE, CALIFORNIA


NO	DISTANCE
T1	2.33
T2	2.33
T3	2.33
T4	2.33
T5	2.00
T6	1.50
T7	1.00
T8	2.36
T9	2.33
T10	2.33
T11	2.33
T12	2.33
T13	2.00
T14	1.50
T15	1.00
T16	2.36

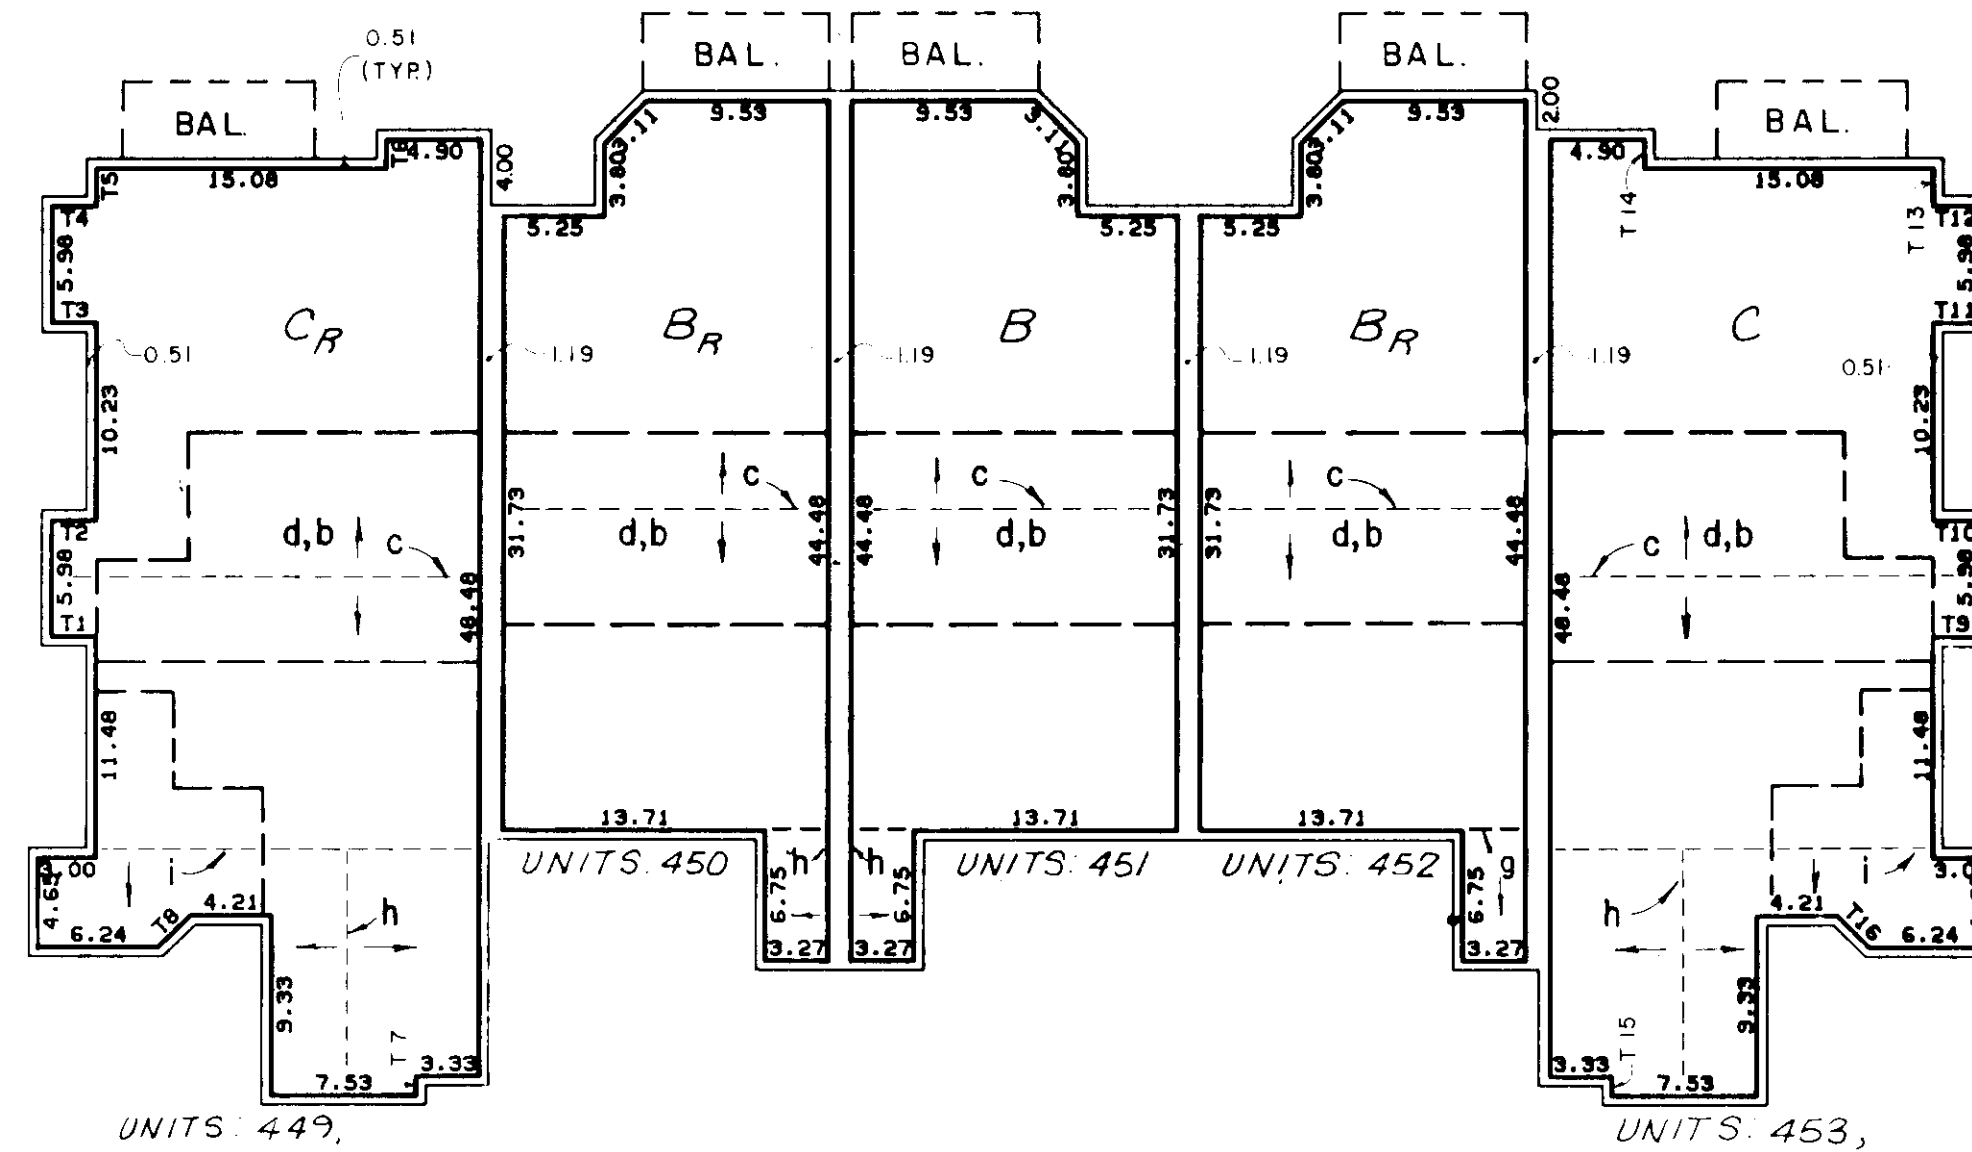

SECOND FLOOR PLAN  
SCALE: 1" = 10'

UNIT NO.	UNIT TYPE	FINISHED FLOOR				FINISHED CEILING						
		f (1ST FL.)	2ND FL.	d (LOFT)	e	a (1ST FL.)	b (UNDER LOFT)	c (RIDGE)	g (PEAK)	h (PEAK)	i (PEAK)	SLOPE
449	C <sub>R</sub>	7922.79	7931.70	7939.70	7924.73	7930.83	7938.84	7952.24	—	7942.70	7937.24	6:12
450	B <sub>R</sub>	7922.79	7931.70	7939.70	7923.79	7930.83	7938.84	7951.88	7938.23	7945.16	—	"
451	B	7922.79	7931.70	7939.70	7923.79	7930.83	7938.84	7951.88	7938.23	7945.16	—	"
452	B <sub>R</sub>	7922.79	7931.70	7939.70	7923.79	7930.83	7938.84	7951.88	7938.23	—	—	"
453	C	7922.79	7931.70	7939.70	7924.73	7930.83	7938.84	7952.24	—	7942.70	7937.24	"

NO	DISTANCE
T1	2.33
T2	2.33
T3	2.33
T4	2.33
T5	2.00
T6	1.50
T7	1.00
T8	2.36
T9	2.33
T10	2.33
T11	2.33
T12	2.33
T13	2.00
T14	1.50
T15	1.00
T16	1.00

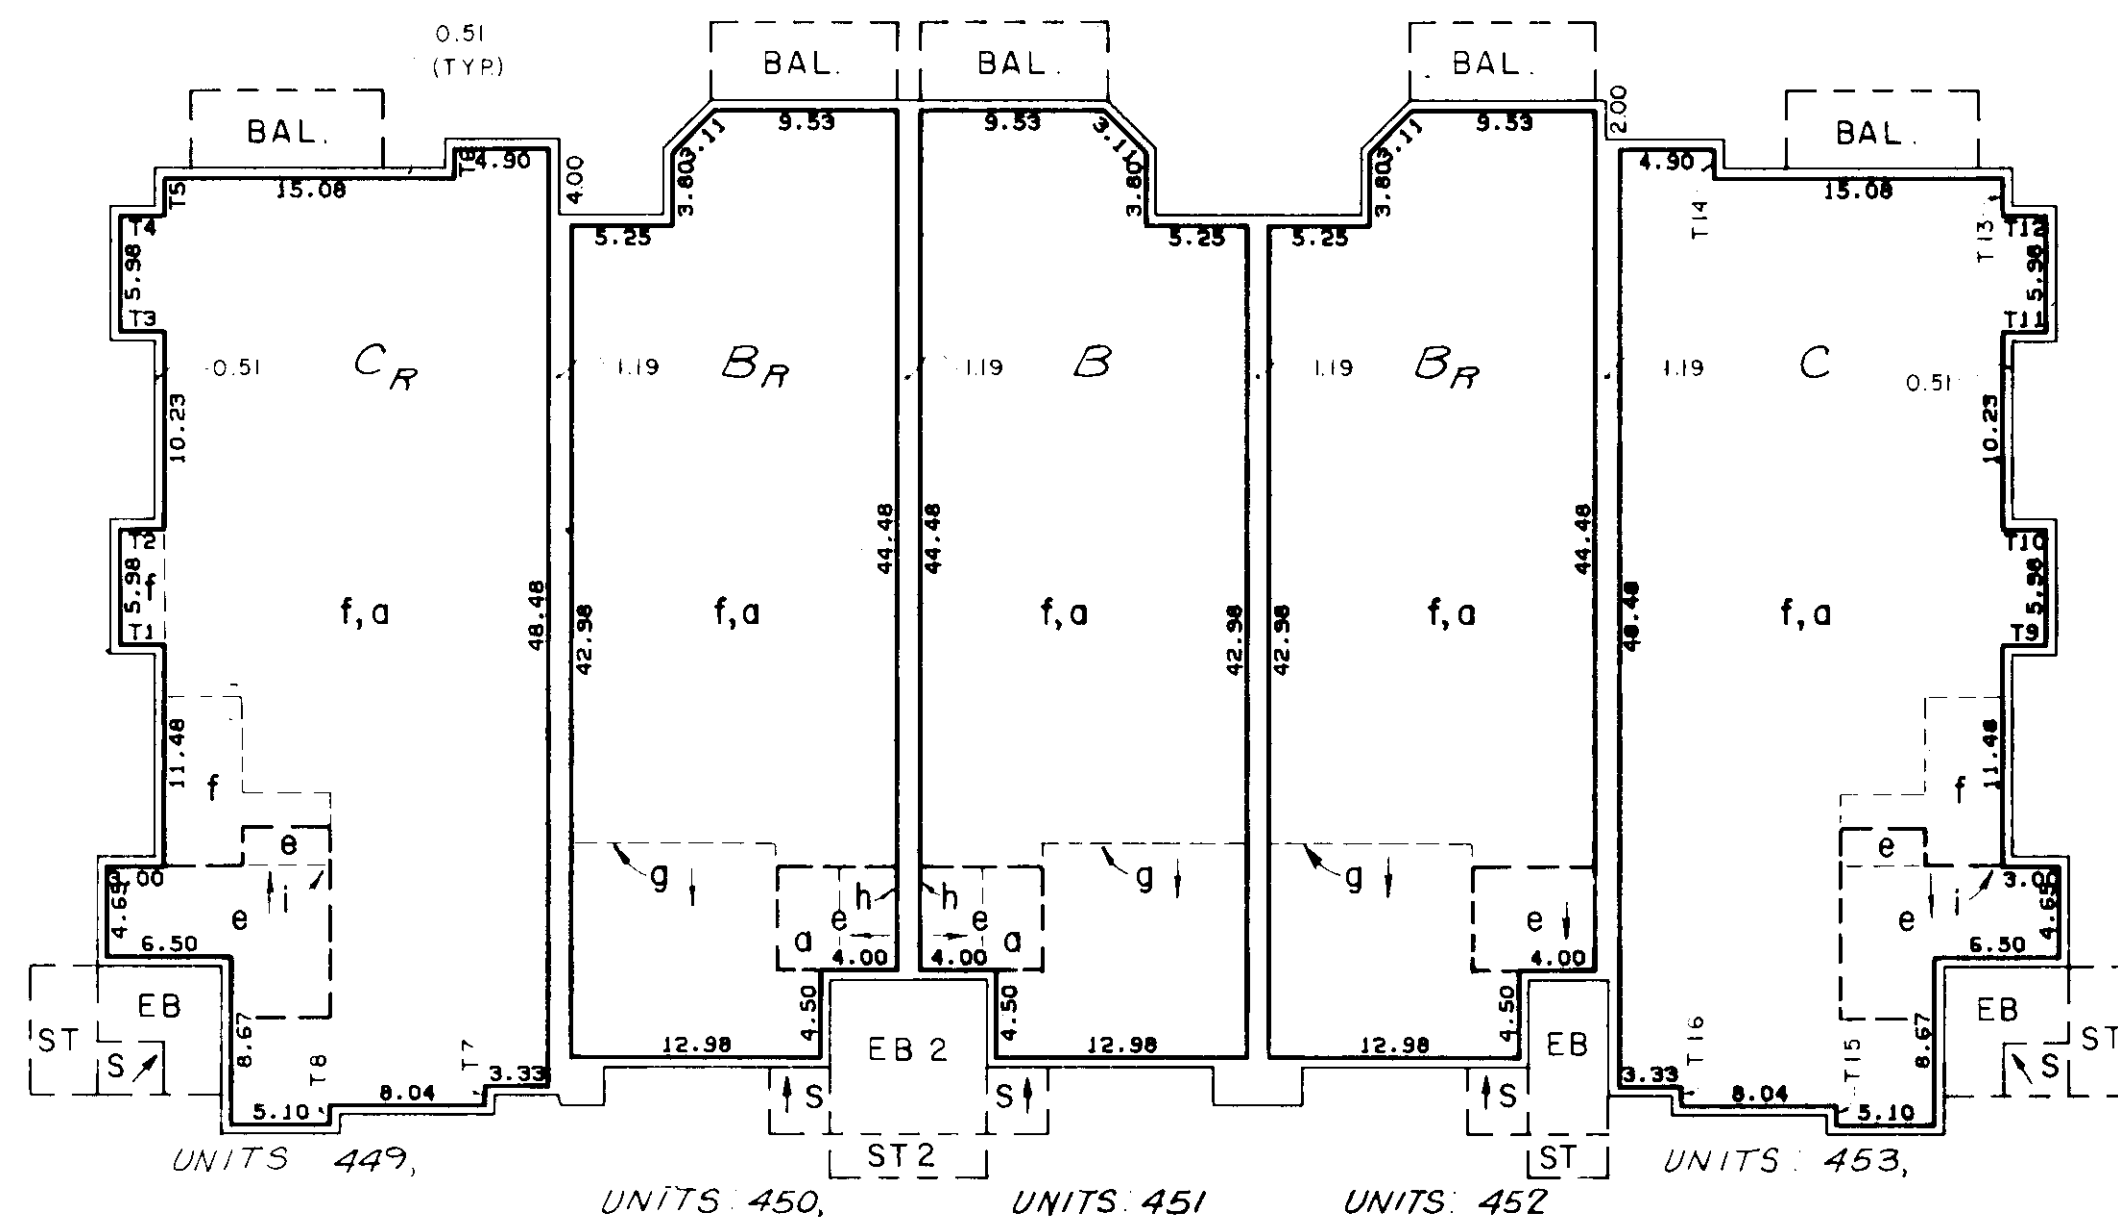

FIRST FLOOR PLAN  
SCALE: 1" = 10'

TYPICAL ALTERNATE  
ENTRY STAIR  
(WHERE APPLICABLE)  
C + C<sub>R</sub> UNITS  
SCALE 1" = 10'