



All ideas, designs, arrangement and plans indicated or represented by this drawing are the property of Panda Express Inc. and were created for use on this specific project. None of these ideas, designs, arrangements or plans may be used by or disclosed to any person, firm, or corporation without the written permission of Panda Express Inc.

REVISIONS:

ISSUE DATE:

[illegible]

DRAWN BY: CSW

PANDA PROJECT #: D8060
ARCH PROJECT #: JCDT20-0240




NORR
ARCHITECTS ENGINEERS PLANNERS

PANDA EXPRESS
TRUE WARM & WELCOME
390 W Spring Mill Pointe Dr.
Westfield, IN 46074


A-402

ARCHITECTURAL DETAILS


TRUE WARM & WELCOME 2300 R5

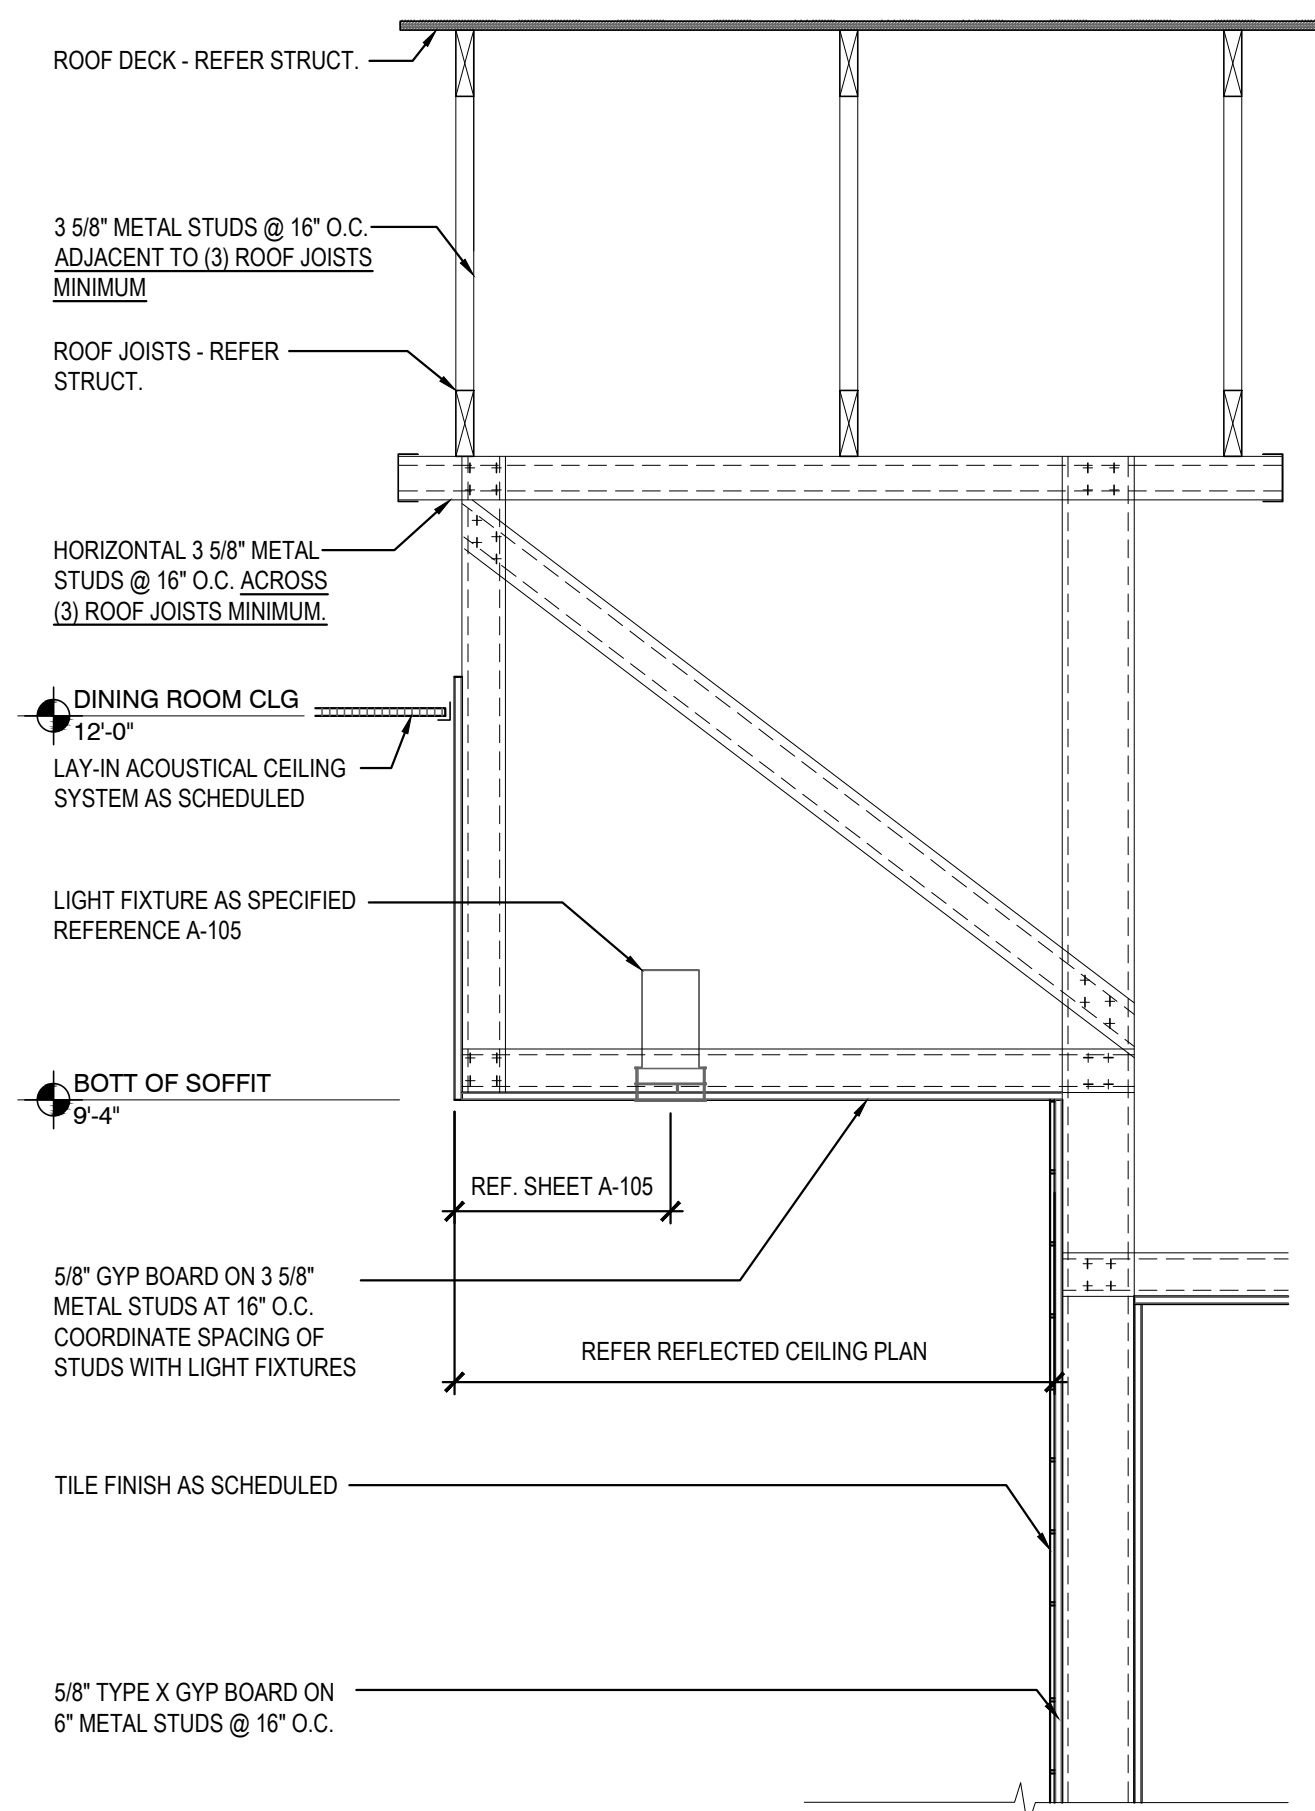


BEVERAGE STATION SOFFIT DETAILS	10
Scale= 3/4" = 1'-0"	A-402

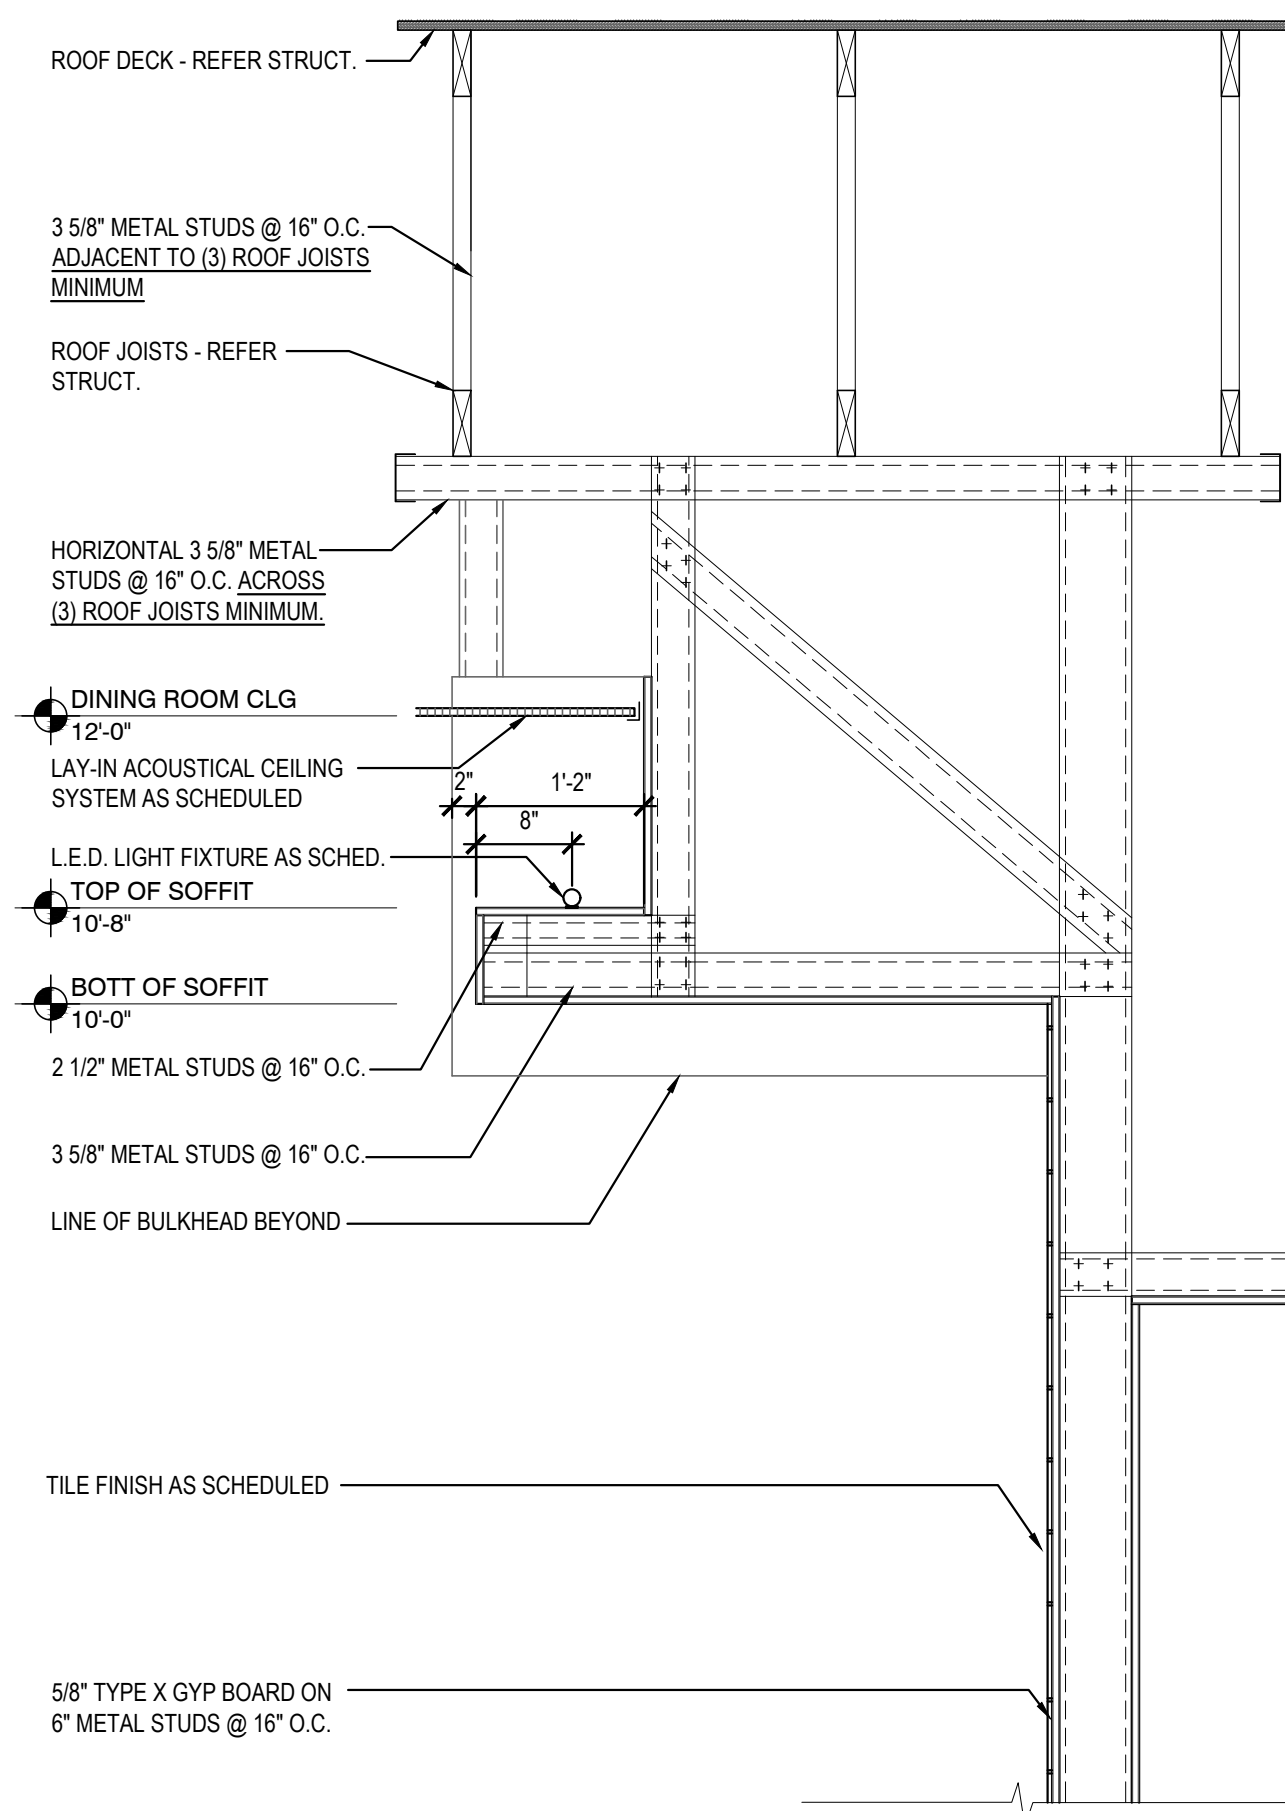


BEVERAGE STATION SOFFIT DETAILS	9
Scale= 3/4" = 1'-0"	A-40

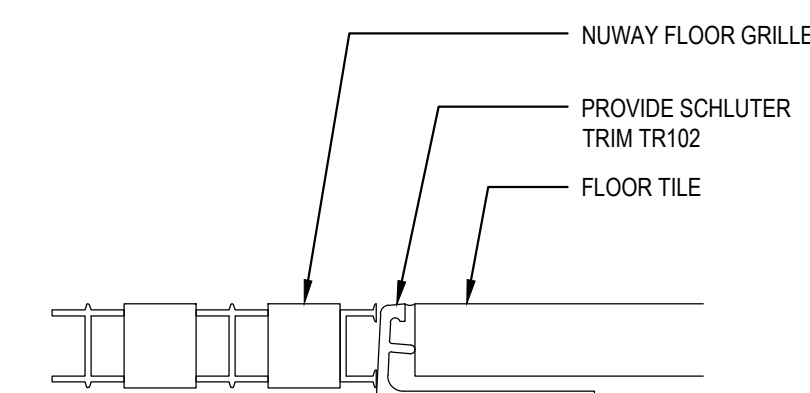


VESTIBULE FLOOR GRILLE	3
Scale= NTS	A-402

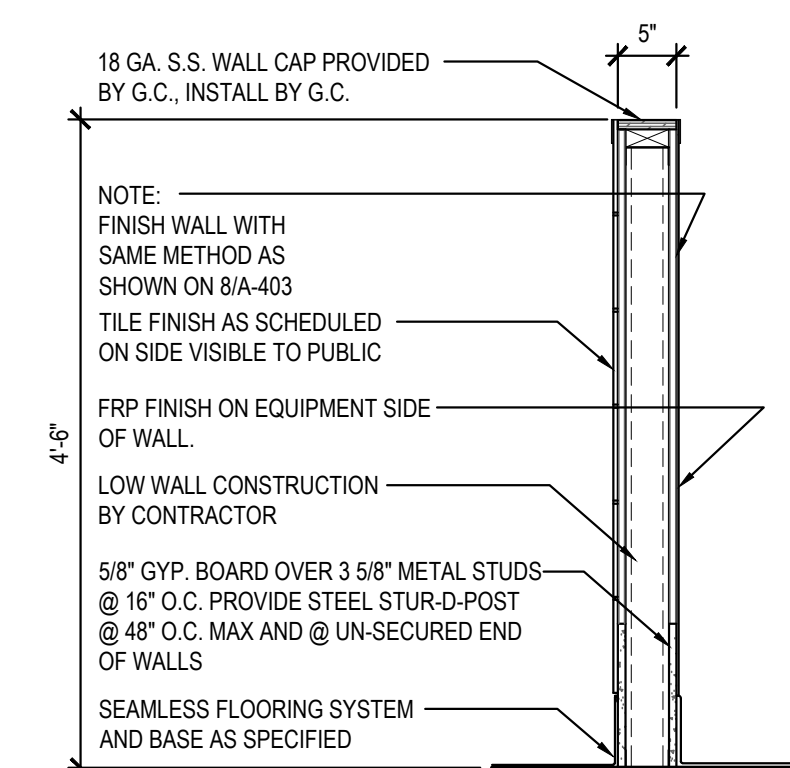


LOW WALL DETAIL	2
Scale= 3/4" = 1'-0"	A-402

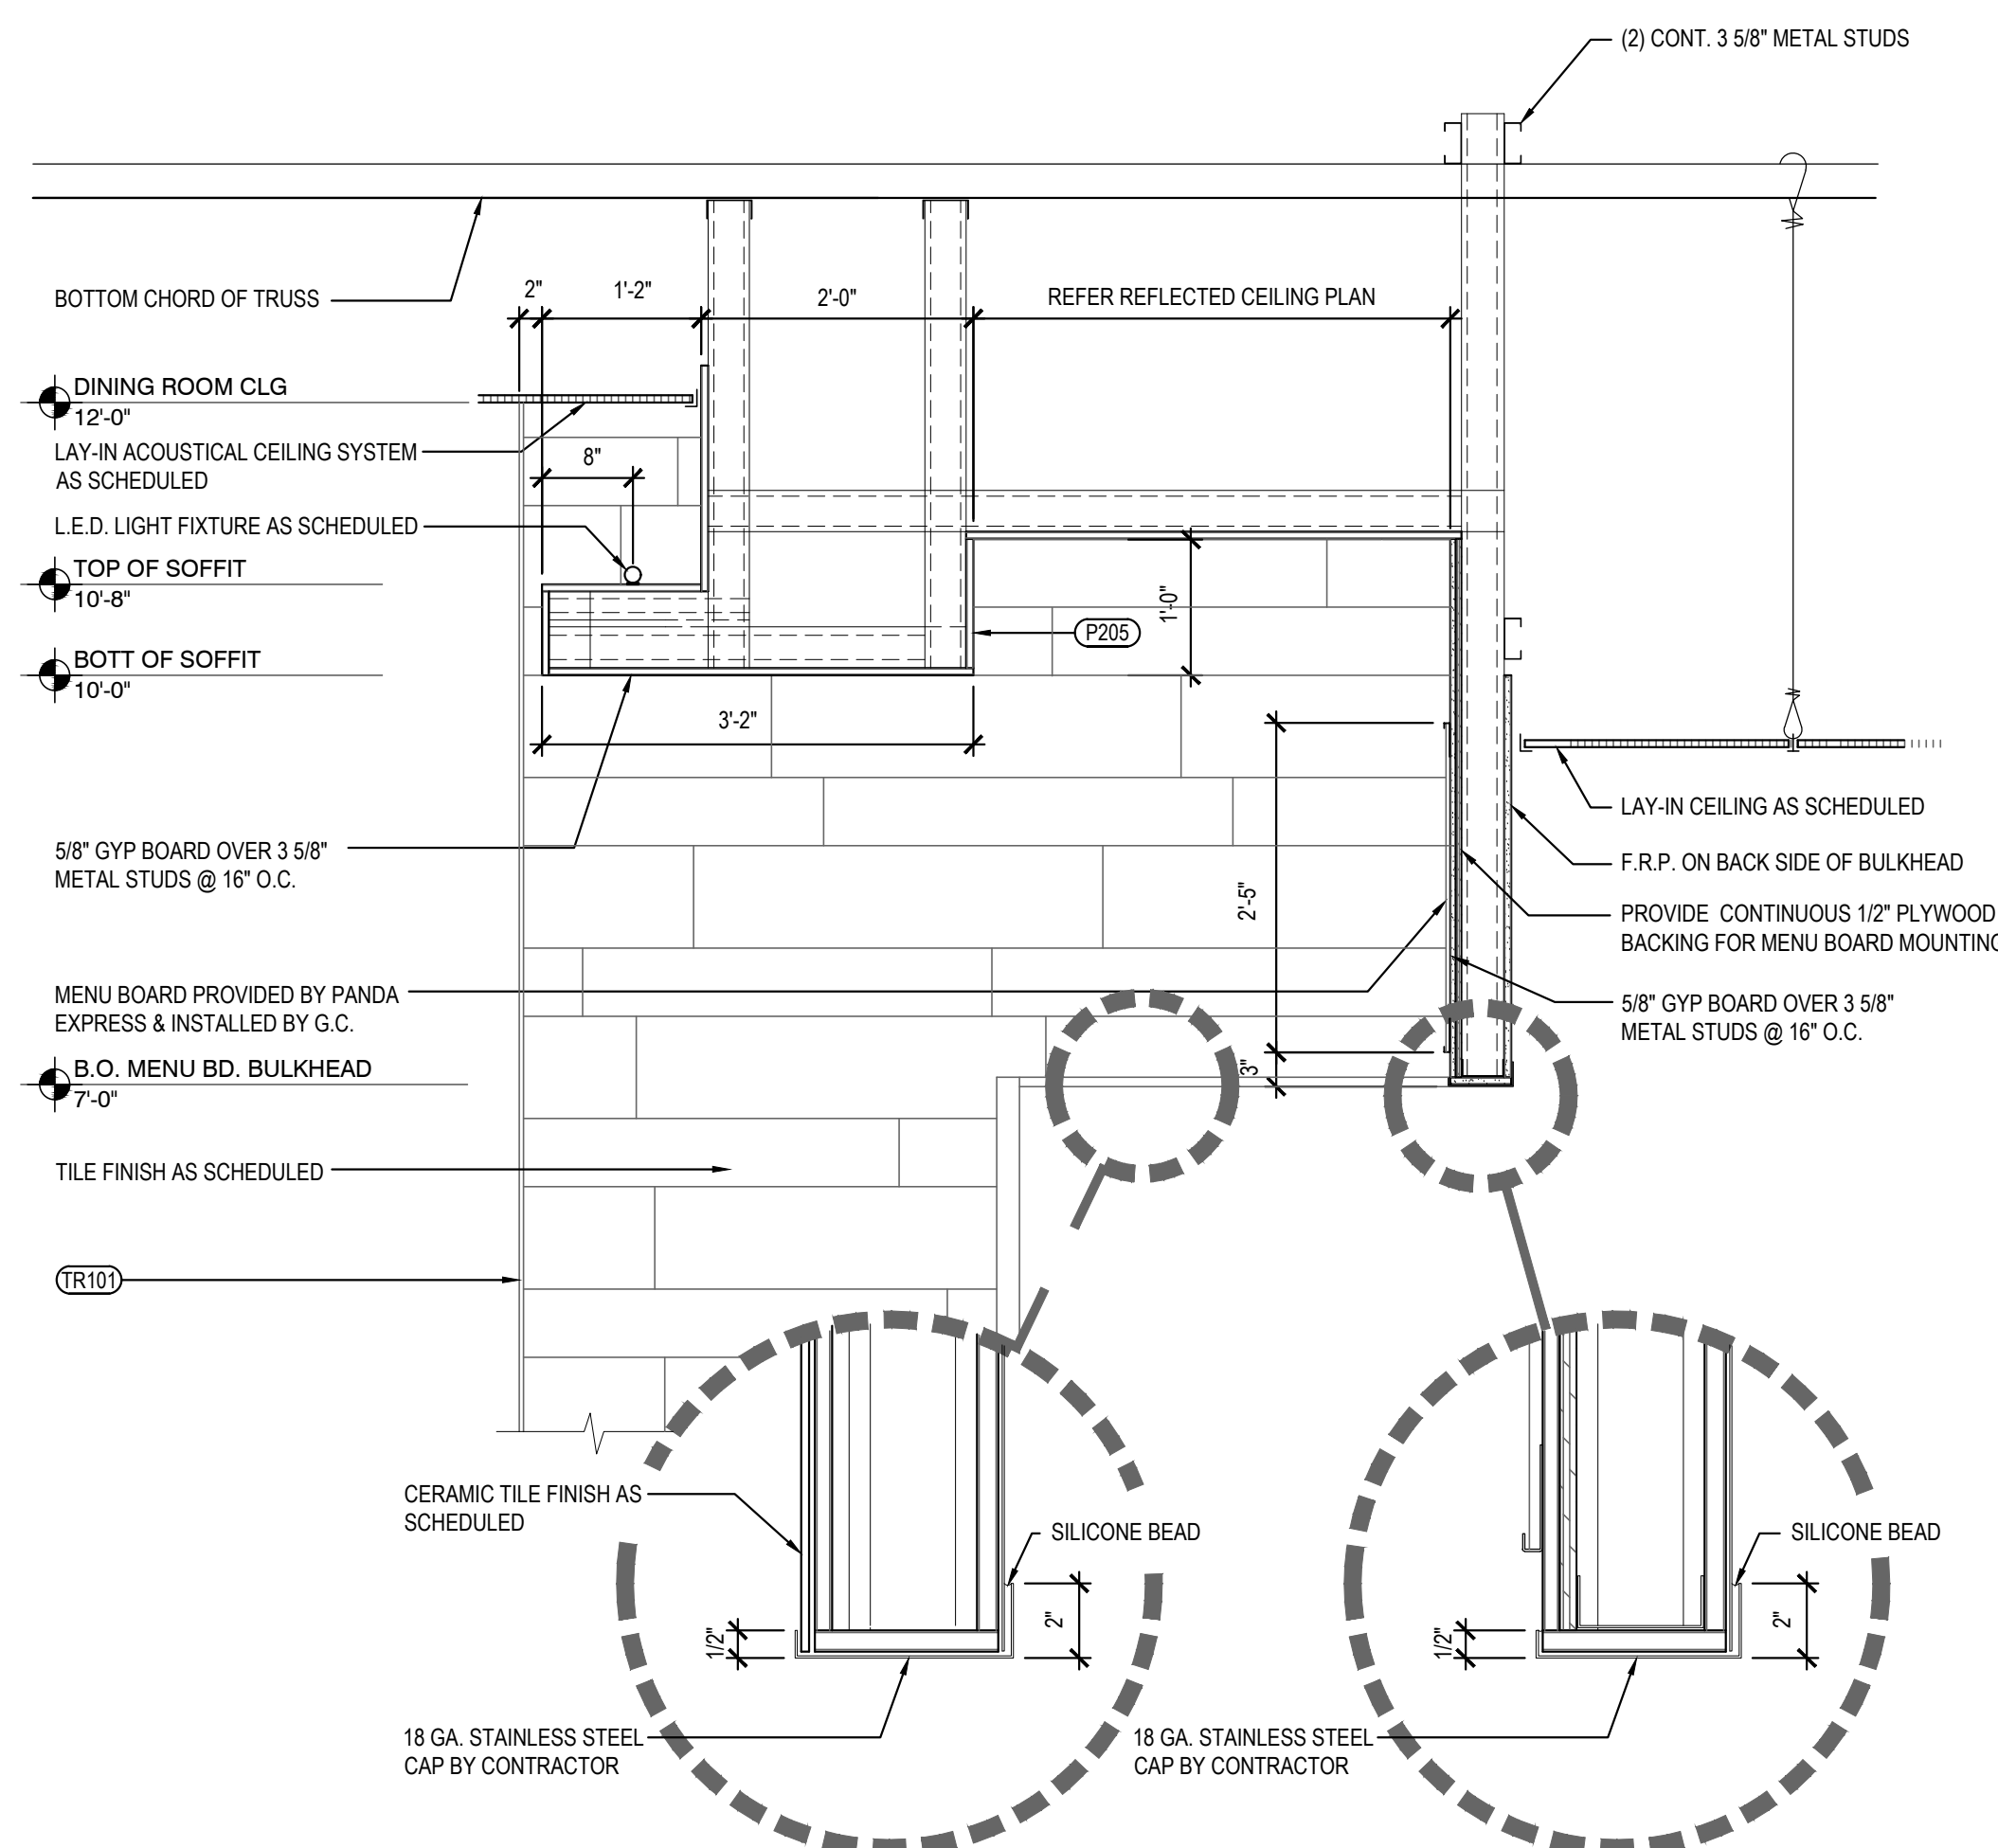


SERVICE COUNTER SOFFIT DETAILS	8
Scale= 3/4" = 1'-0"	A-402

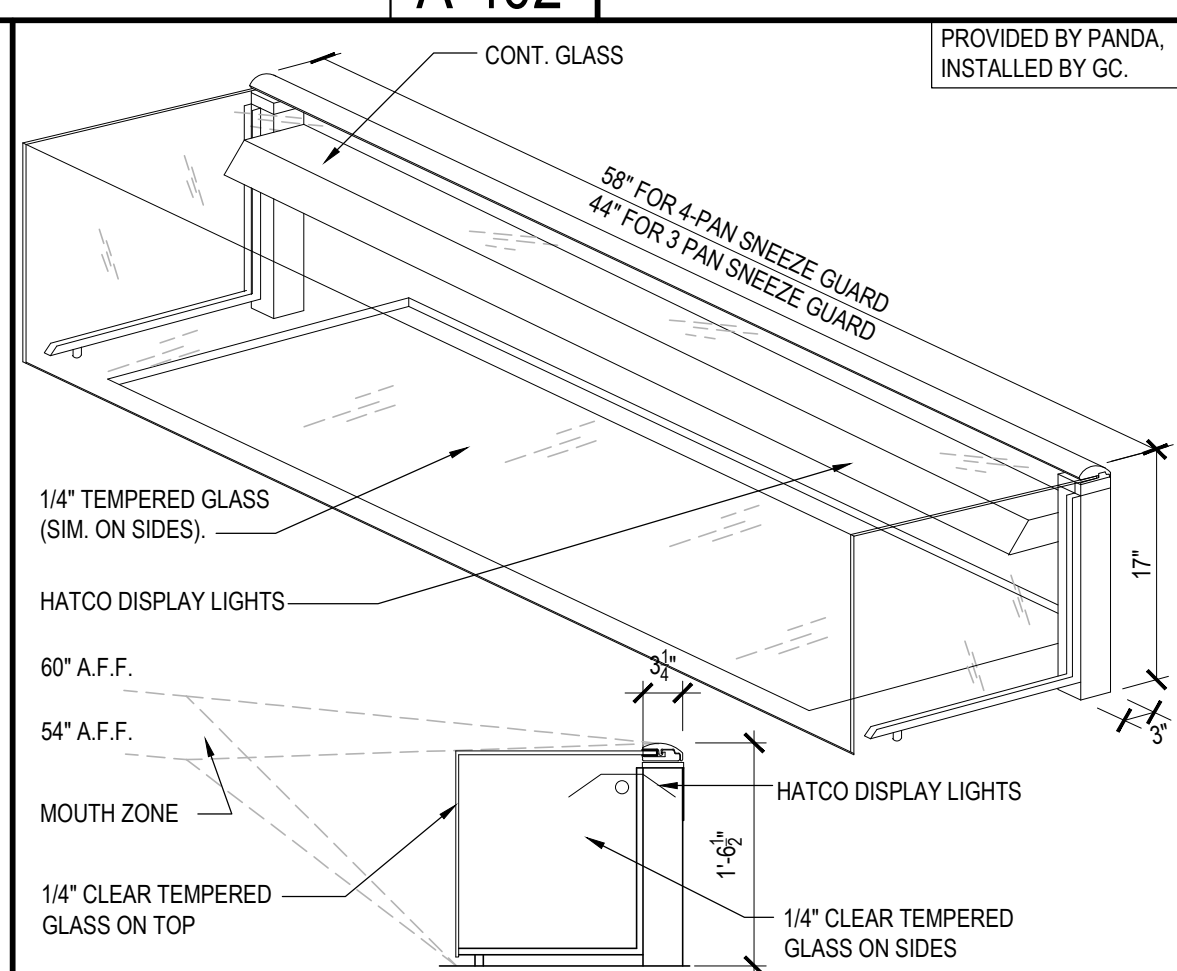


SNEEZE GUARD DETAIL	6
Scale= NTS	A-402

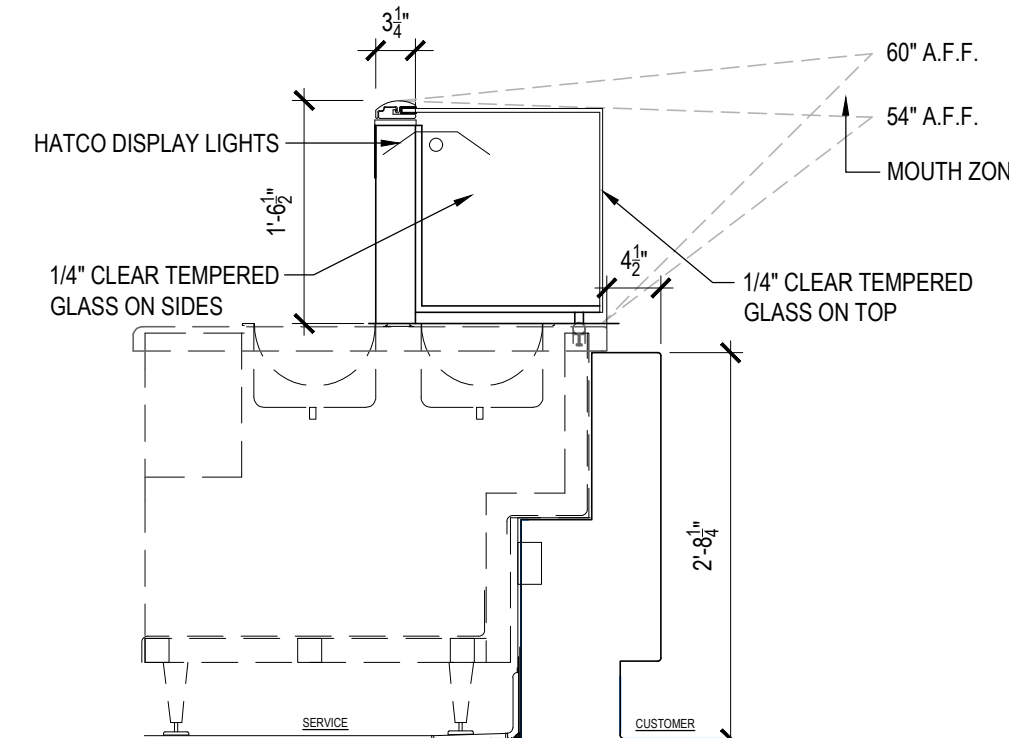


SNEEZE GUARD DETAIL	5
Scale= NTS	A-402

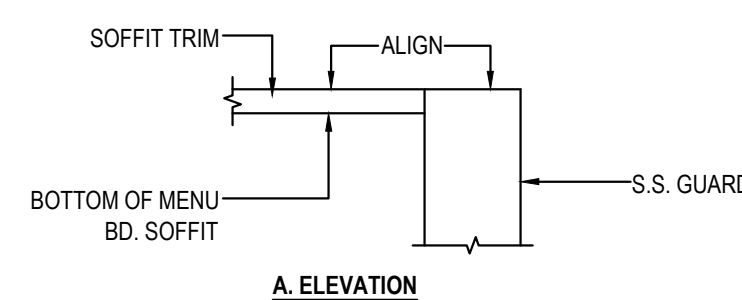

A. ELEVATION

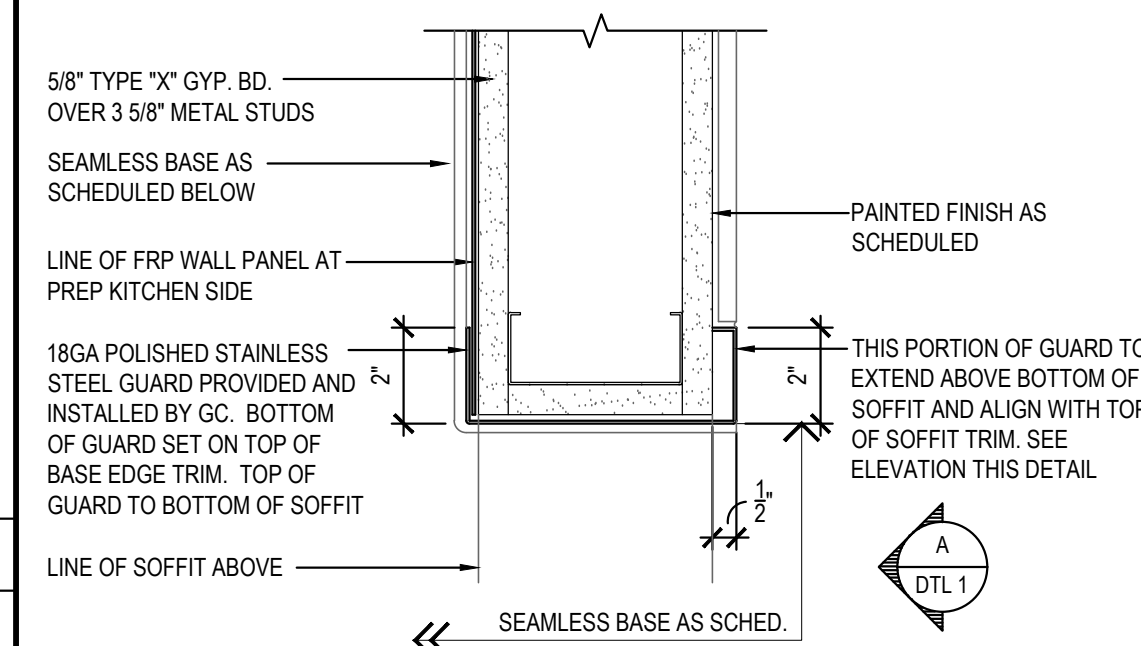

CONDITION ABOVE TILE
WAINSCOTING

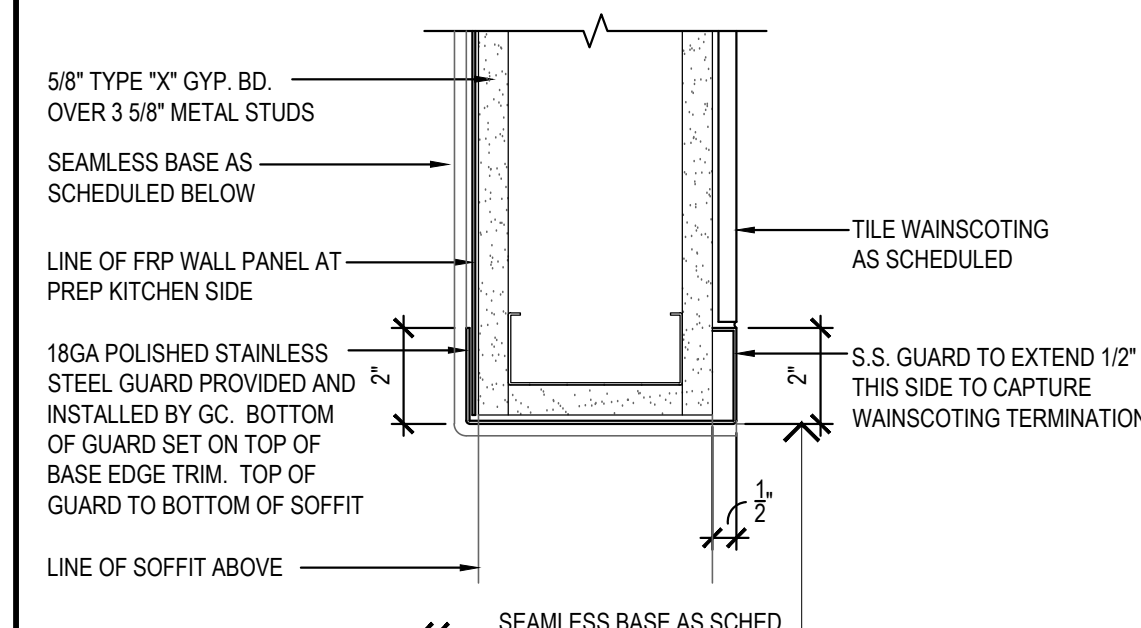

CONDITION AT TILE
WAINSCOTING

CORNER GUARD DETAIL	1
Scale= 3" = 1'-0"	A-402

NOT USED	7
Scale= 1 1/2" = 1'-0"	A-402

NOT USED	4
Scale= 1 1/2" = 1'-0"	A-402

CORNER GUARD DETAIL	1
Scale= 3" = 1'-0"	A-402