




<b>SECTION</b>	<b>20</b>
SCALE: $\frac{3}{4}" = 1' - 0"$	<b>S-301</b>

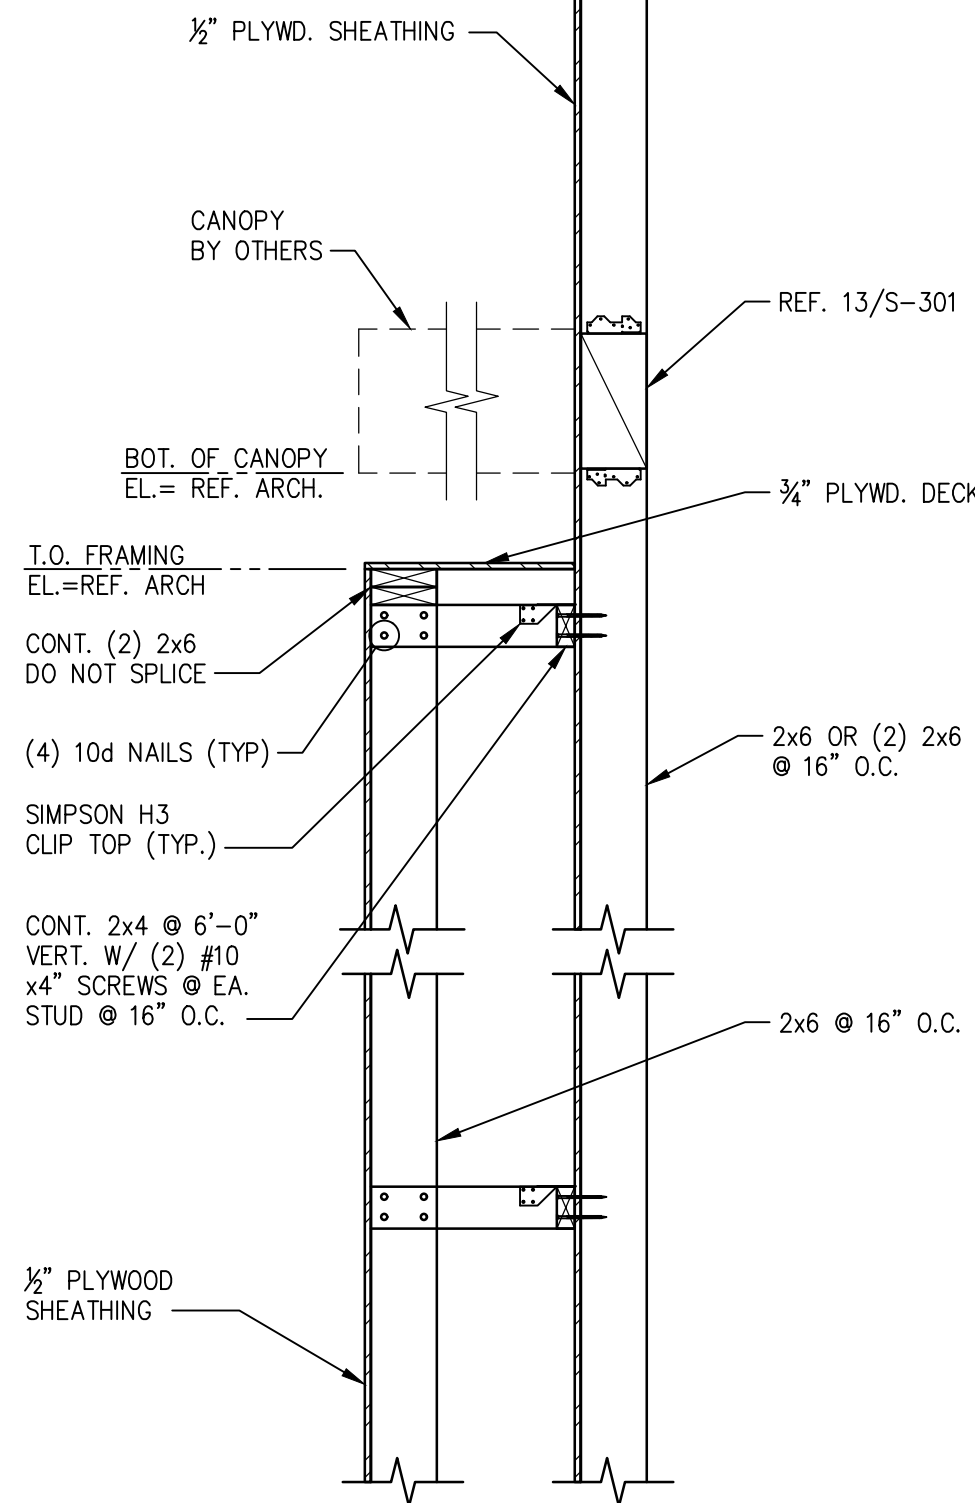


<b>SOFFIT DETAIL @ SERV. COUNTER</b>	<b>12</b>
SCALE: $\frac{3}{4}" = 1'-0"$	<b>S-301</b>

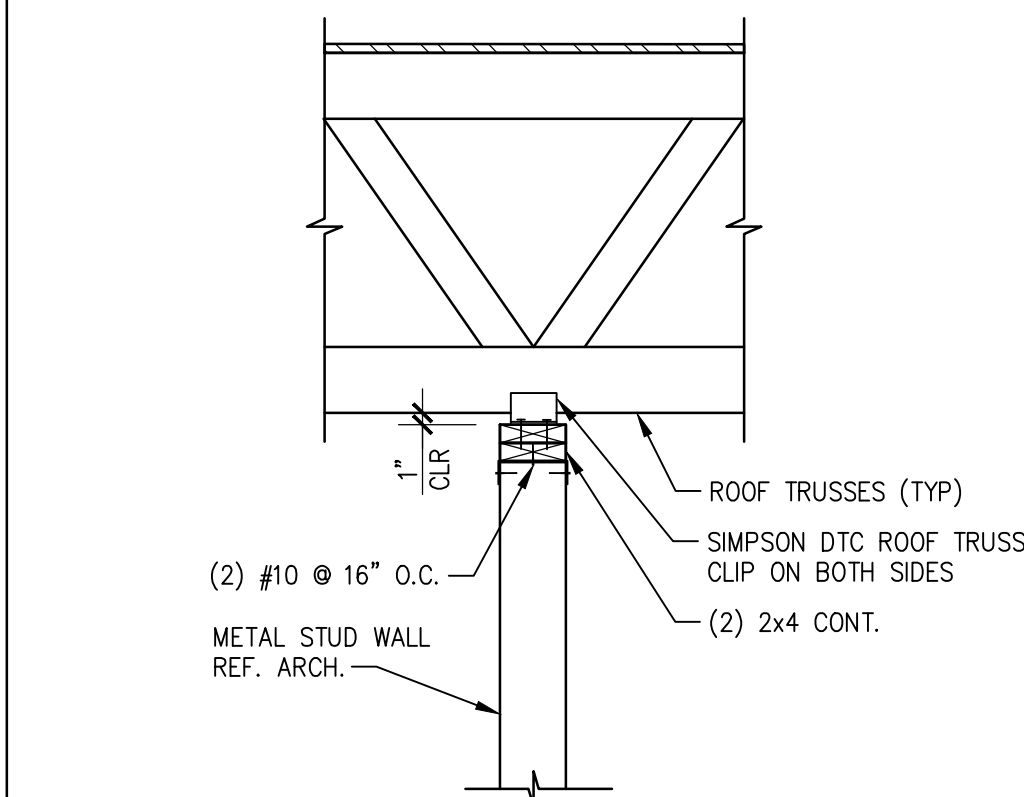


SUPPORT PERPENDICULAR TO TRUSS	11
SCALE: $\frac{3}{4}"=1'-0"$	<b>S-301</b>

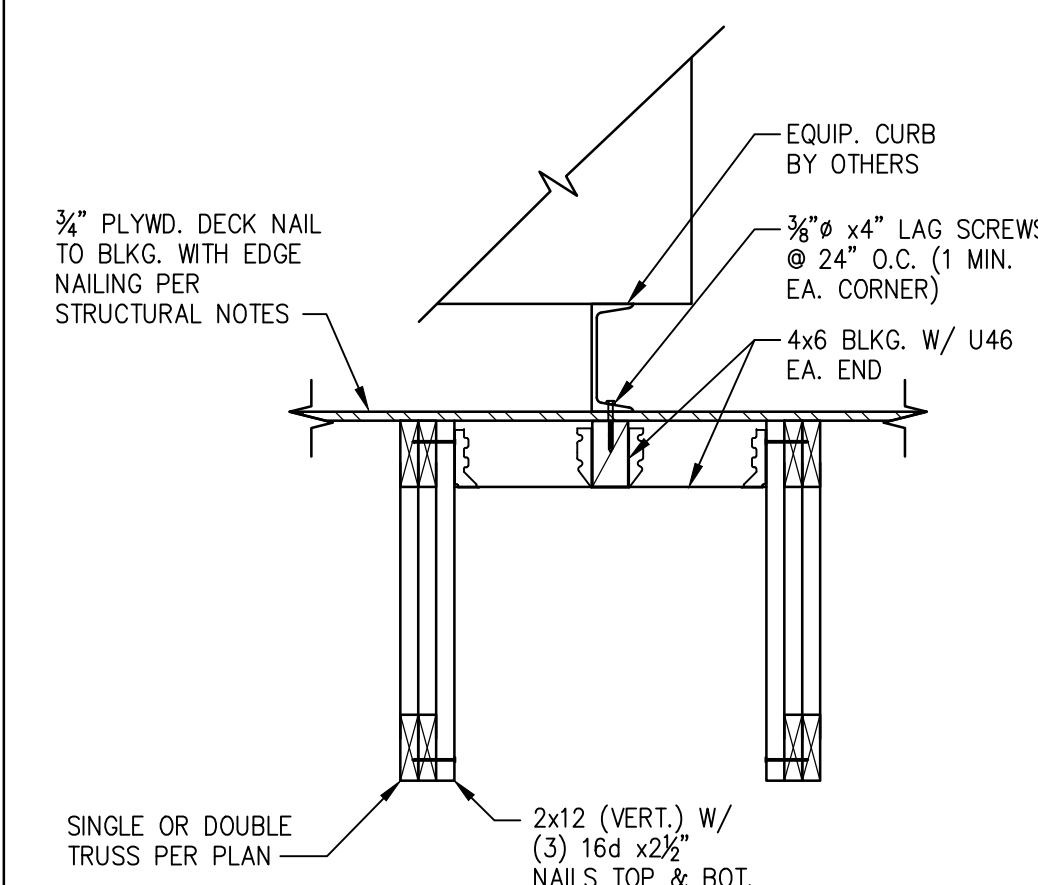


TYP. MECHANICAL SUPPORT UNIT	8
SCALE: $\frac{3}{4}"=1'-0"$	S-301

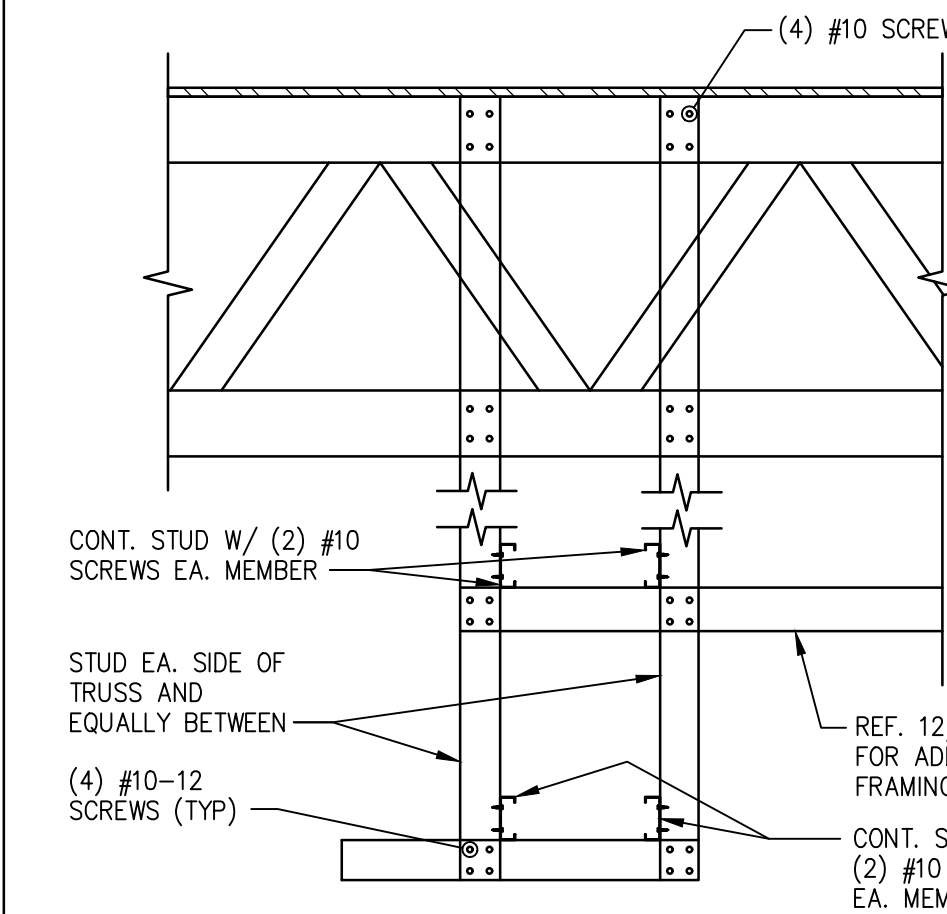


<b>SOFFIT DETAIL @ SERV. COUNTER</b>	<b>7</b>
SCALE: $\frac{3}{4}" = 1'-0"$	<b>S-301</b>

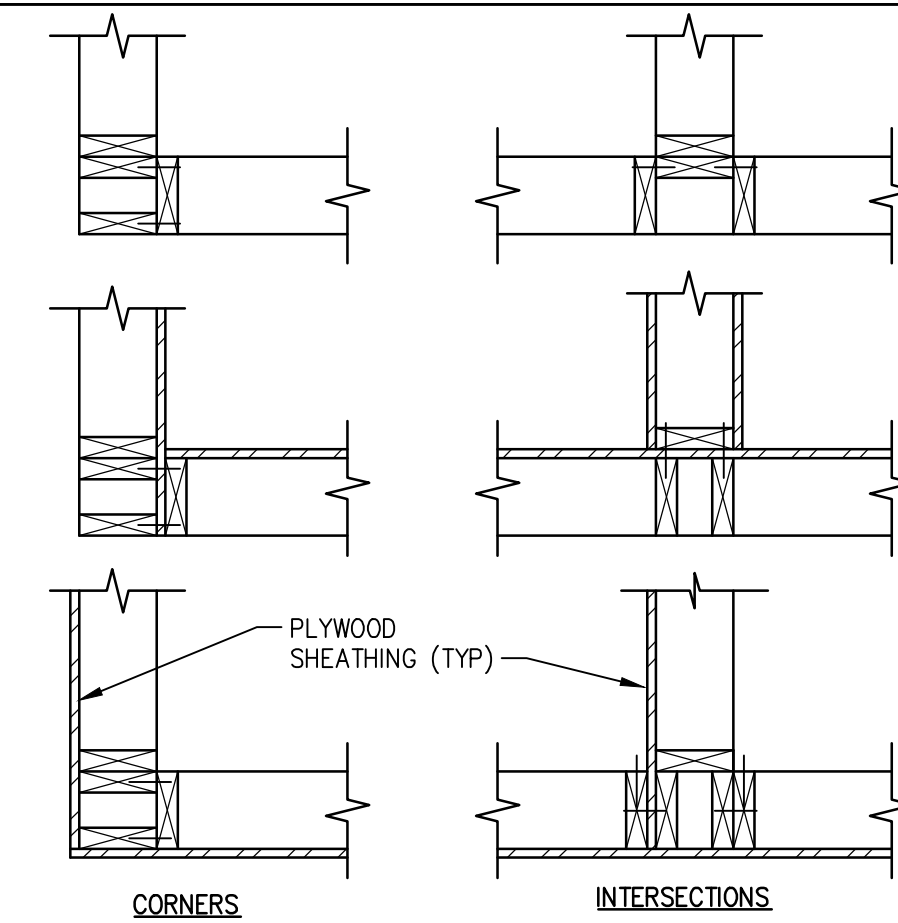


TYPICAL WALL FRAMING	4
SCALE: $\frac{3}{4}"=1'-0"$	S-301

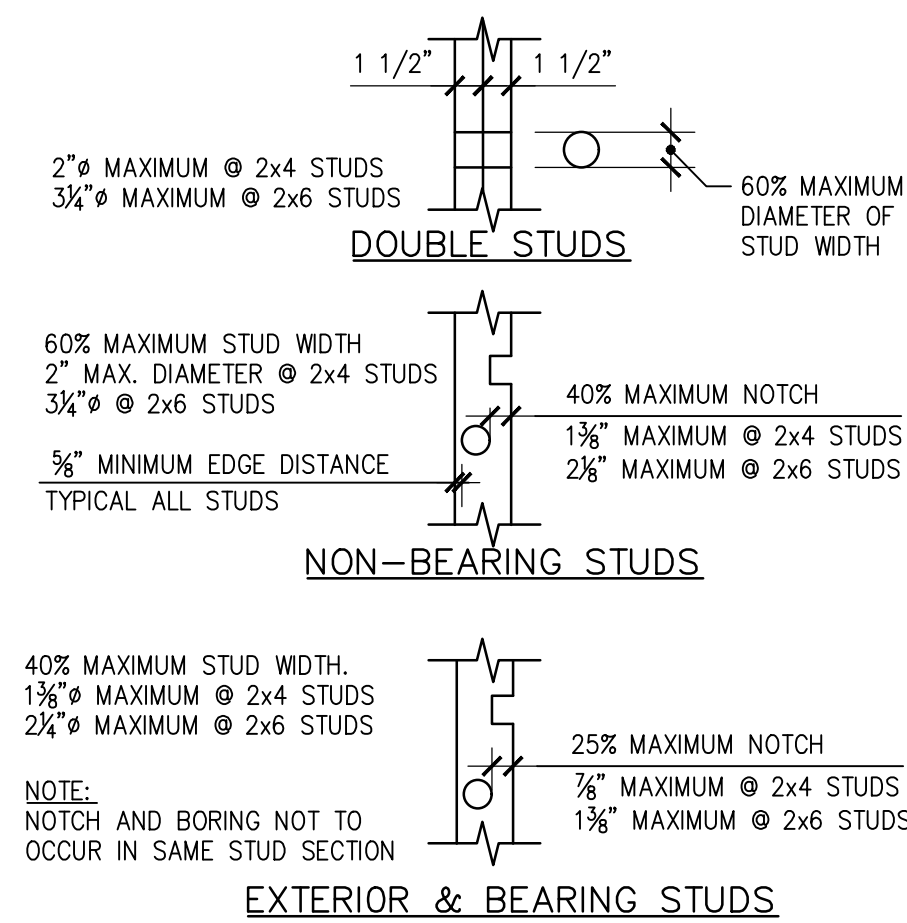


TYPICAL FRAMING NOTCHES	3
SCALE: N.T.S.	<b>S-301</b>

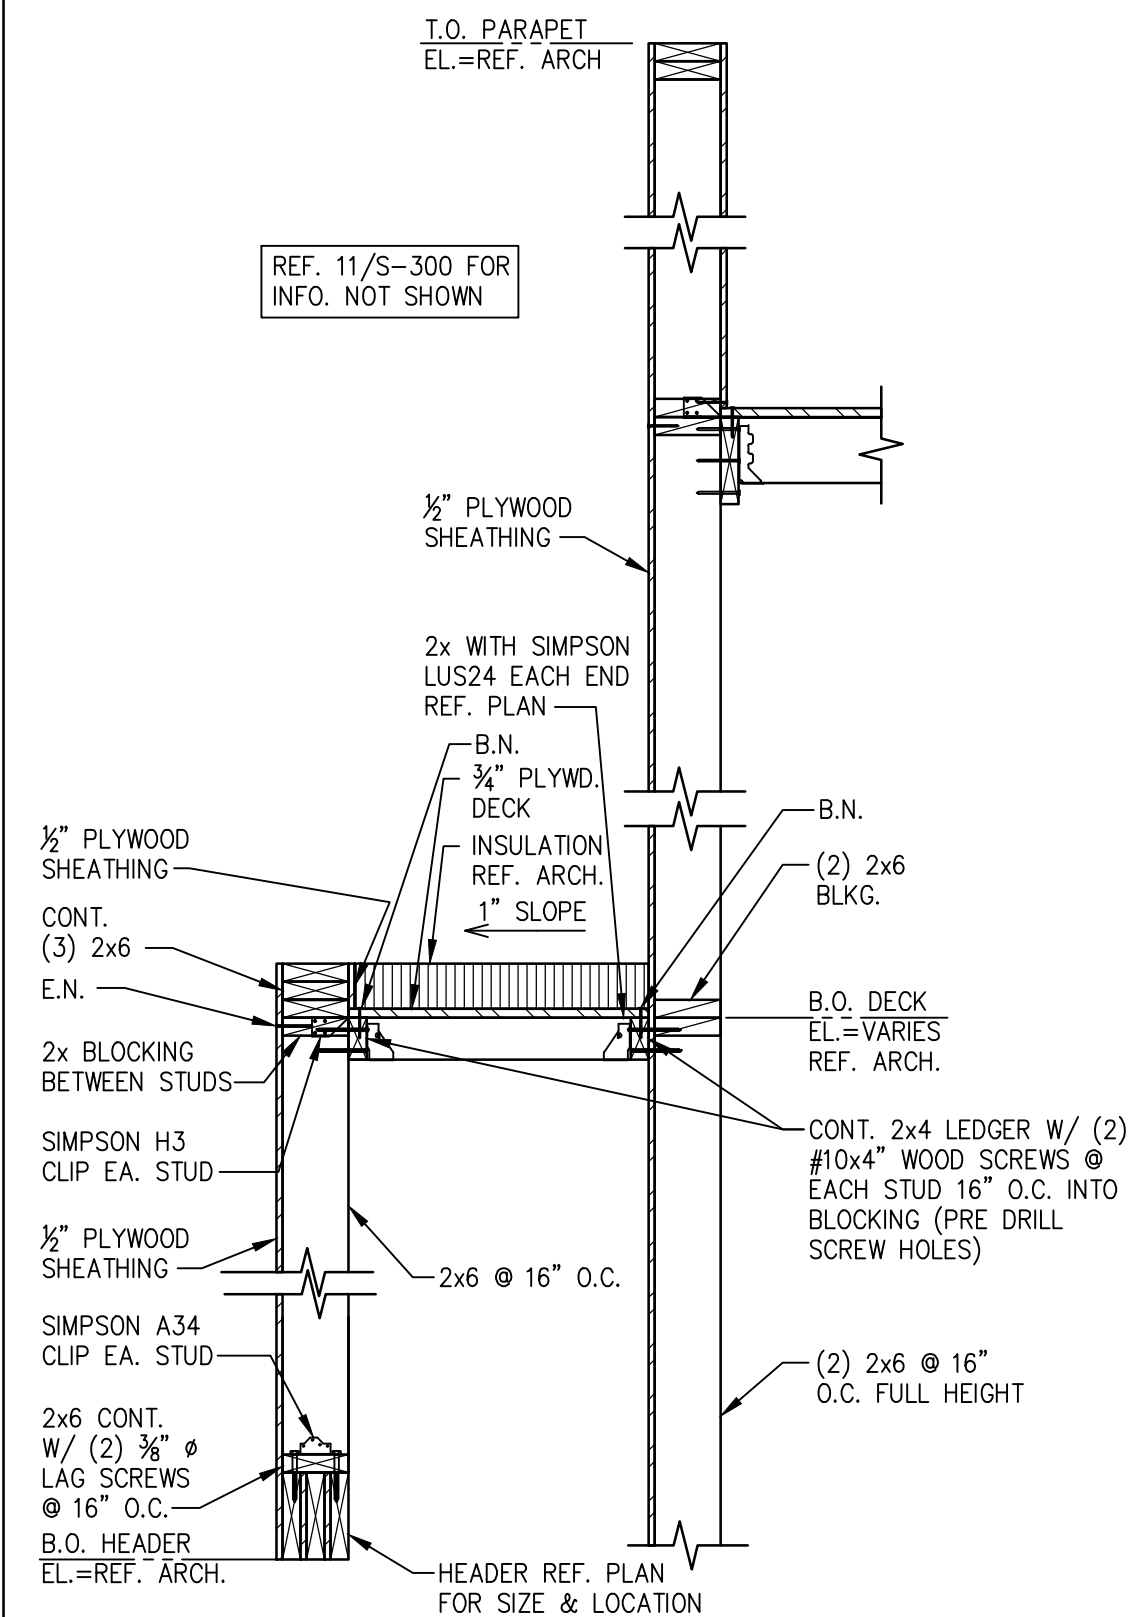


<b>SECTION</b>	<b>18</b>
SCALE: $\frac{3}{4}"=1'-0"$	<b>S-301</b>

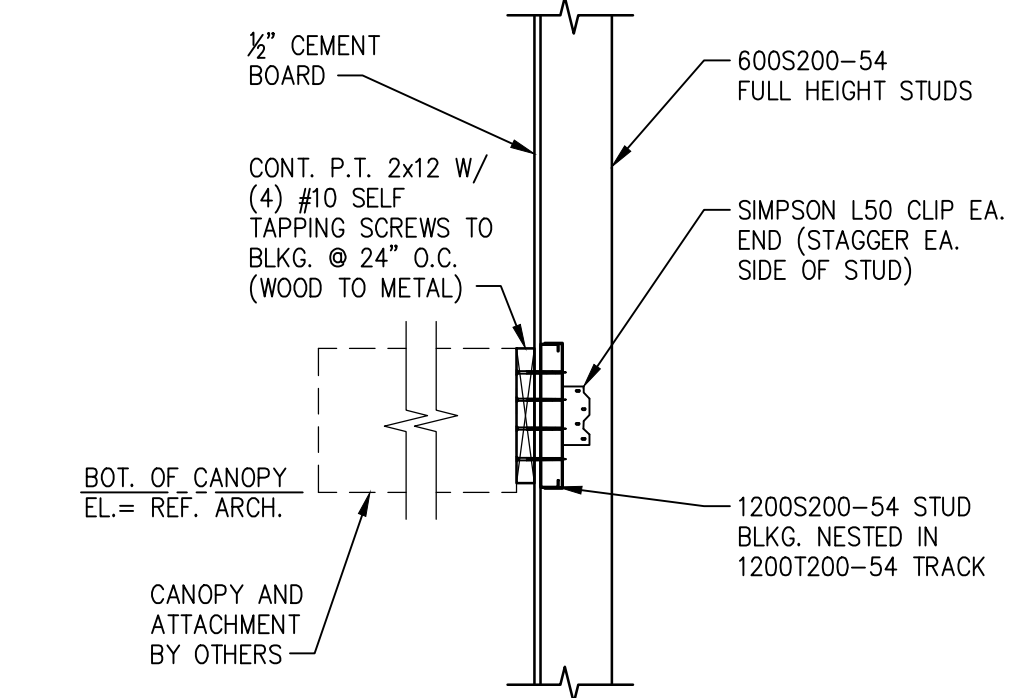


<b>SUPPORT PARALLEL TO TRUSS</b>	<b>10</b>
SCALE: $\frac{3}{4}"=1'-0"$	<b>S-301</b>

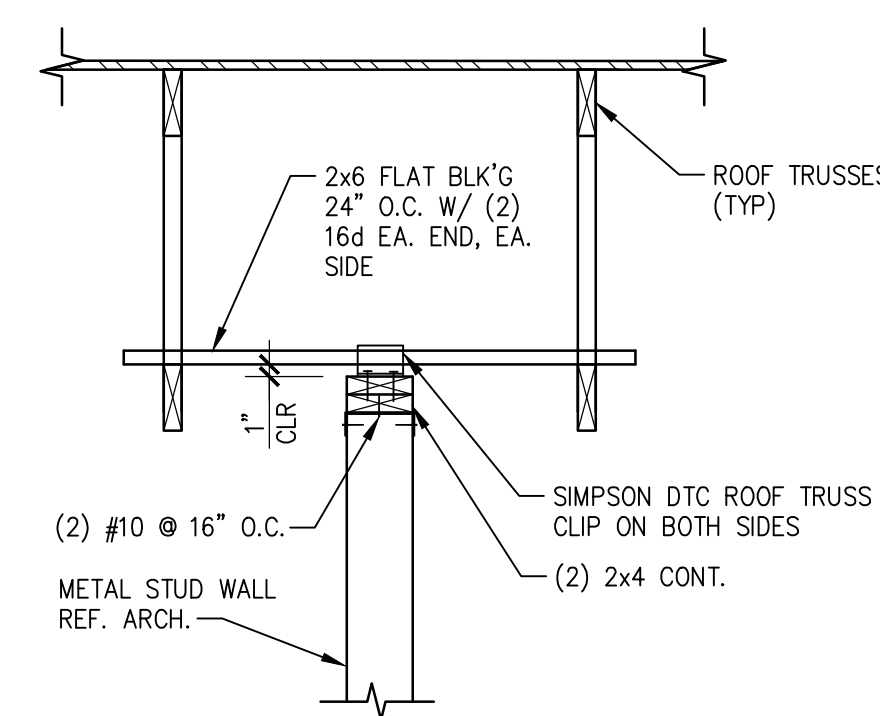


TYPICAL BRIDGING AND BRACING	6
SCALE: $\frac{3}{4}"=1'-0"$	<b>S-301</b>

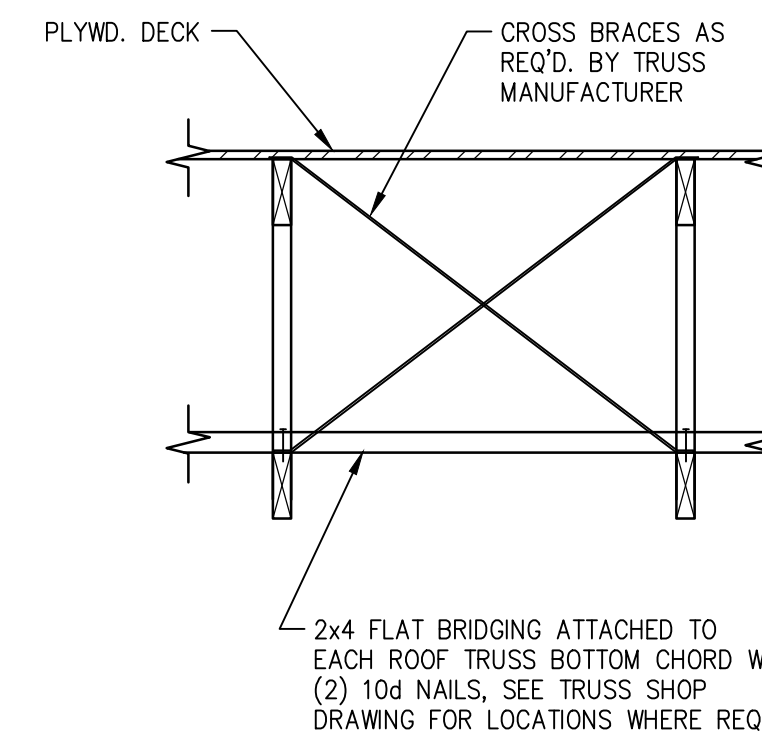


<b>TYPICAL WOOD HEADER FRAMING</b>	<b>2</b>
SCALE: $\frac{3}{4}"=1'-0"$	<b>S-301</b>

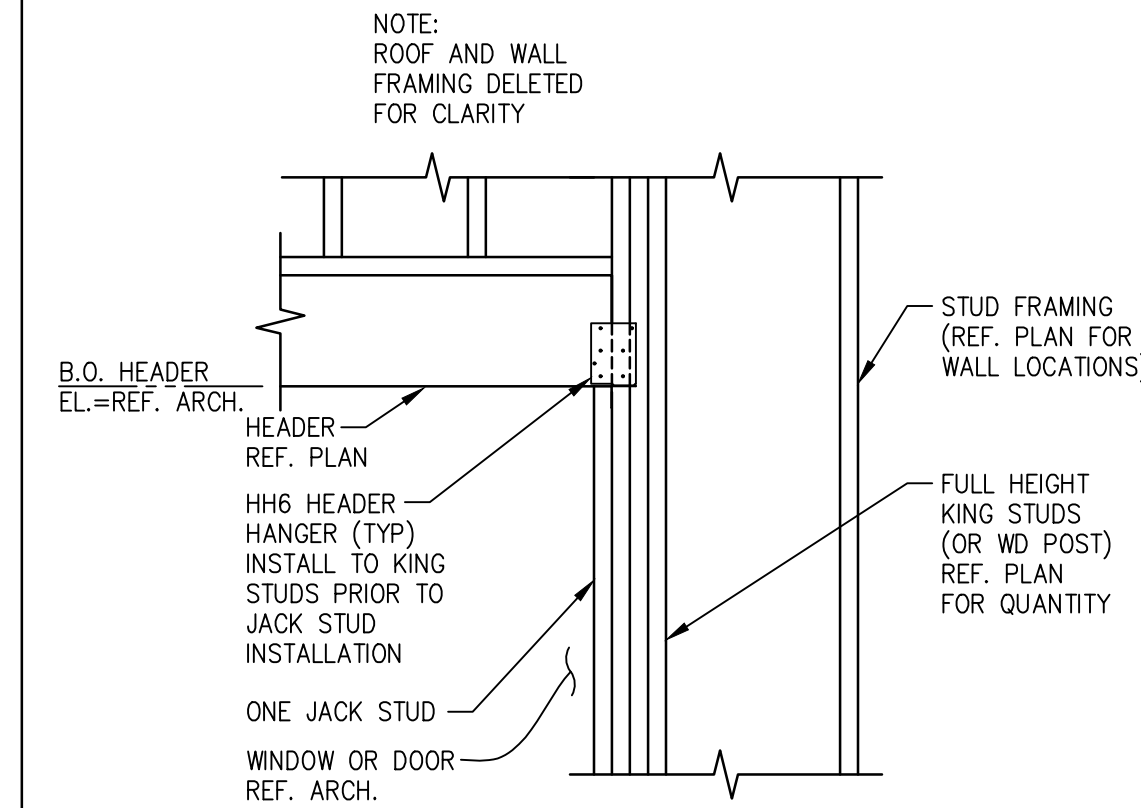



TYPICAL CANOPY BLOCK (U.N.O.)	17
SCALE: $\frac{3}{4}"=1'-0"$	S-301

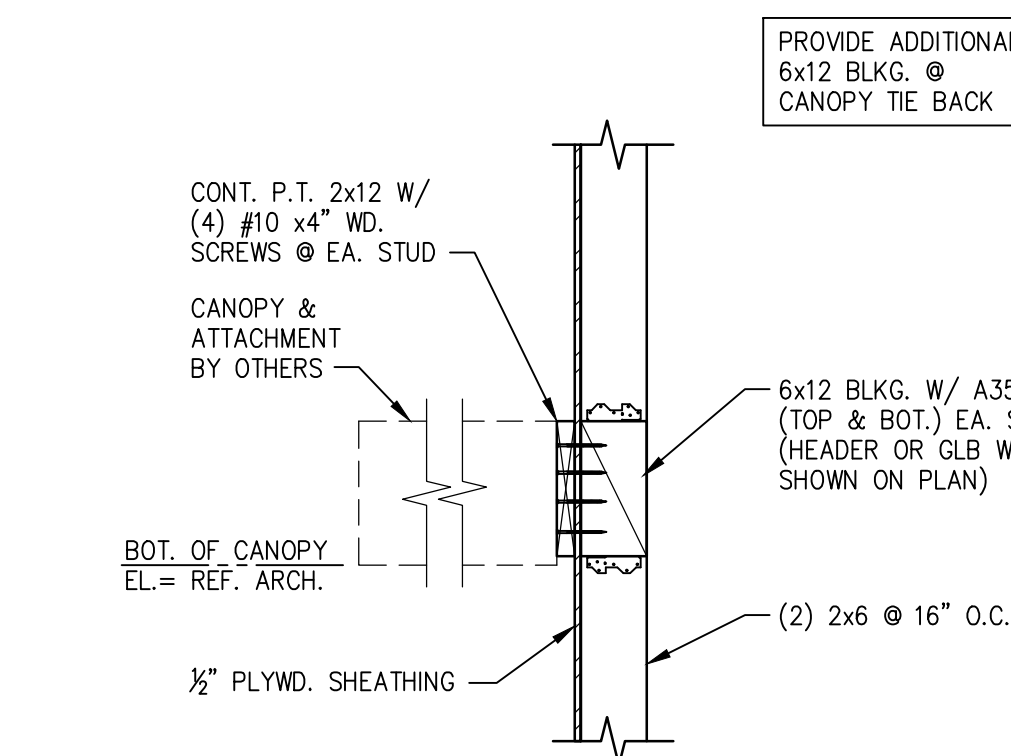

TYPICAL HANGER SUPPORT	9
SCALE: $\frac{3}{4}"=1'-0"$	S-301

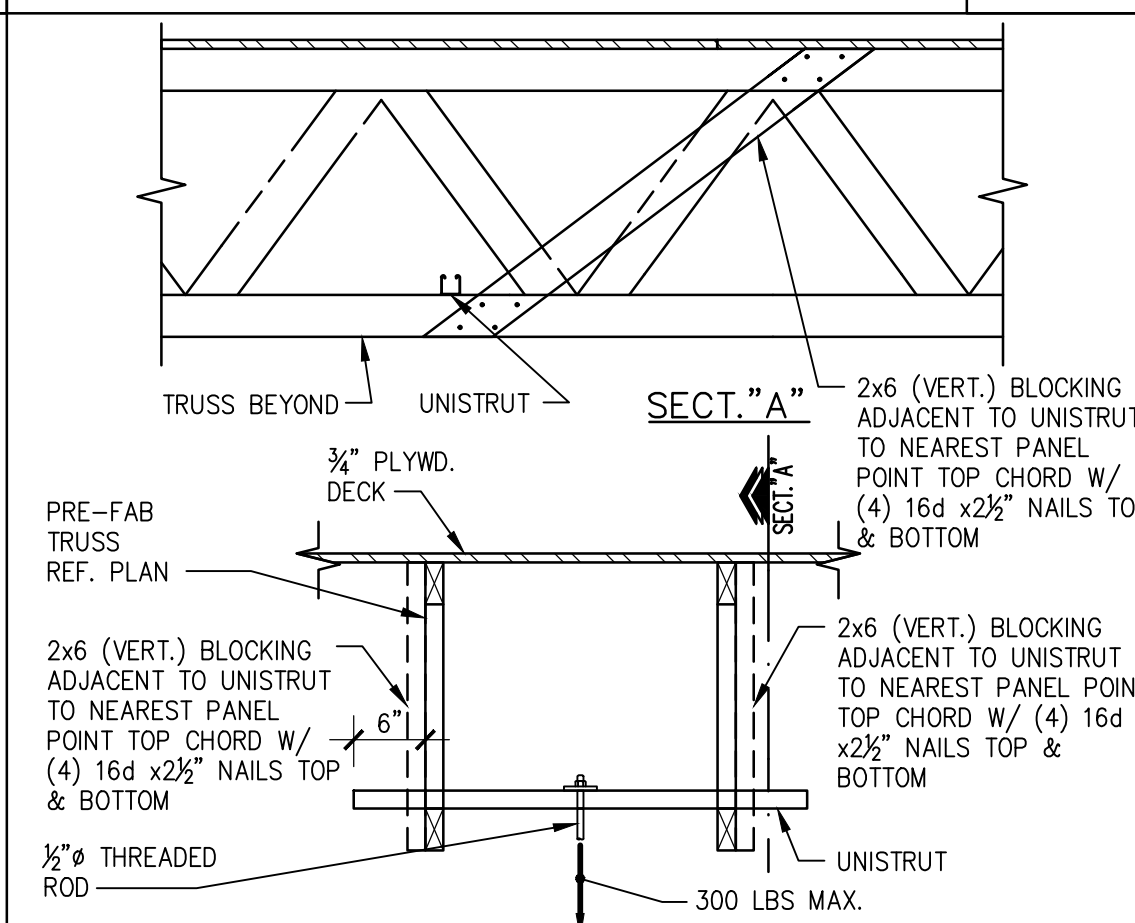

TYP. LIGHT GAGE HDR. FRAMING	5
SCALE: $\frac{3}{4}"=1'-0"$	S-301

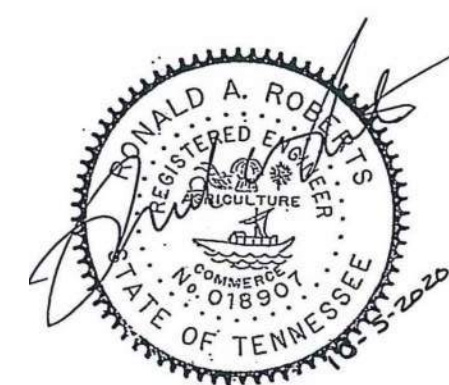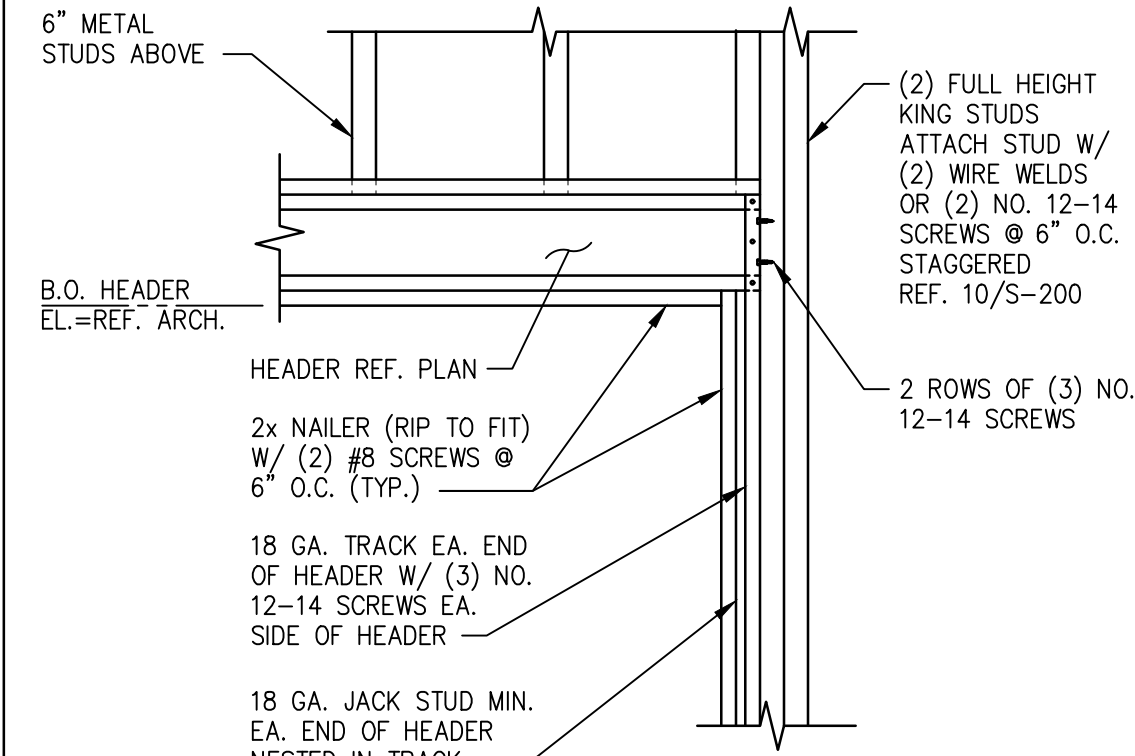

**PANDA EXPRESS, INC.**  
1683 Walnut Grove Ave.  
Rosemead, California  
91770  
Telephone: 626.799.9898  
Facsimile: 626.372.8288

All ideas, designs, arrangement and plans indicated or represented by this drawing are the property of Panda Express Inc. and were created for use on this specific project. None of these ideas, designs, arrangements or plans may be used by or disclosed to any person, firm, or corporation without the written permission of Panda Express Inc.


REVISIONS:

ISSUE DATE:	
PERMIT	10-02-20
BID SET	
10-28-20	

DRAWN BY:

PANDA PROJECT #: D7906  
PANDA STORE #: -  
ARCH PROJECT #: 261-280

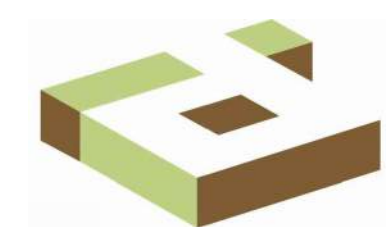

idGROUP

Ronald  
R Roberts

**Associates, Inc.**  
Consulting Engineers  
2948 N. Stemmons Freeway  
Dallas, Texas 75247-6103  
Phone: (214) 637-6299 [www.rara.net](http://www.rara.net)

# PANDA EXPRESS

TRUE WARM & WELCOME  
2122 MEMORIAL BLVD.  
MURFREESBORO, TN

S-301

TYPICAL FRAMING DETAILS &amp; SECTIONS

TRUE WARM &amp; WELCOME 2300 R2

\\projects\projects\20143 Panda Express Murfreesboro TN\20143 Issue for Permit 10.05.2020\20143S-301\_Typical Framing Details & Sections.dwg, S301, 10/5/2020 3:32:21 PM, croberts, DWG To PDF.pc3, ARCH full bleed D (24.00 x 36.00 inches), 1:1

ISSUE FOR PERMIT 10-02-20